




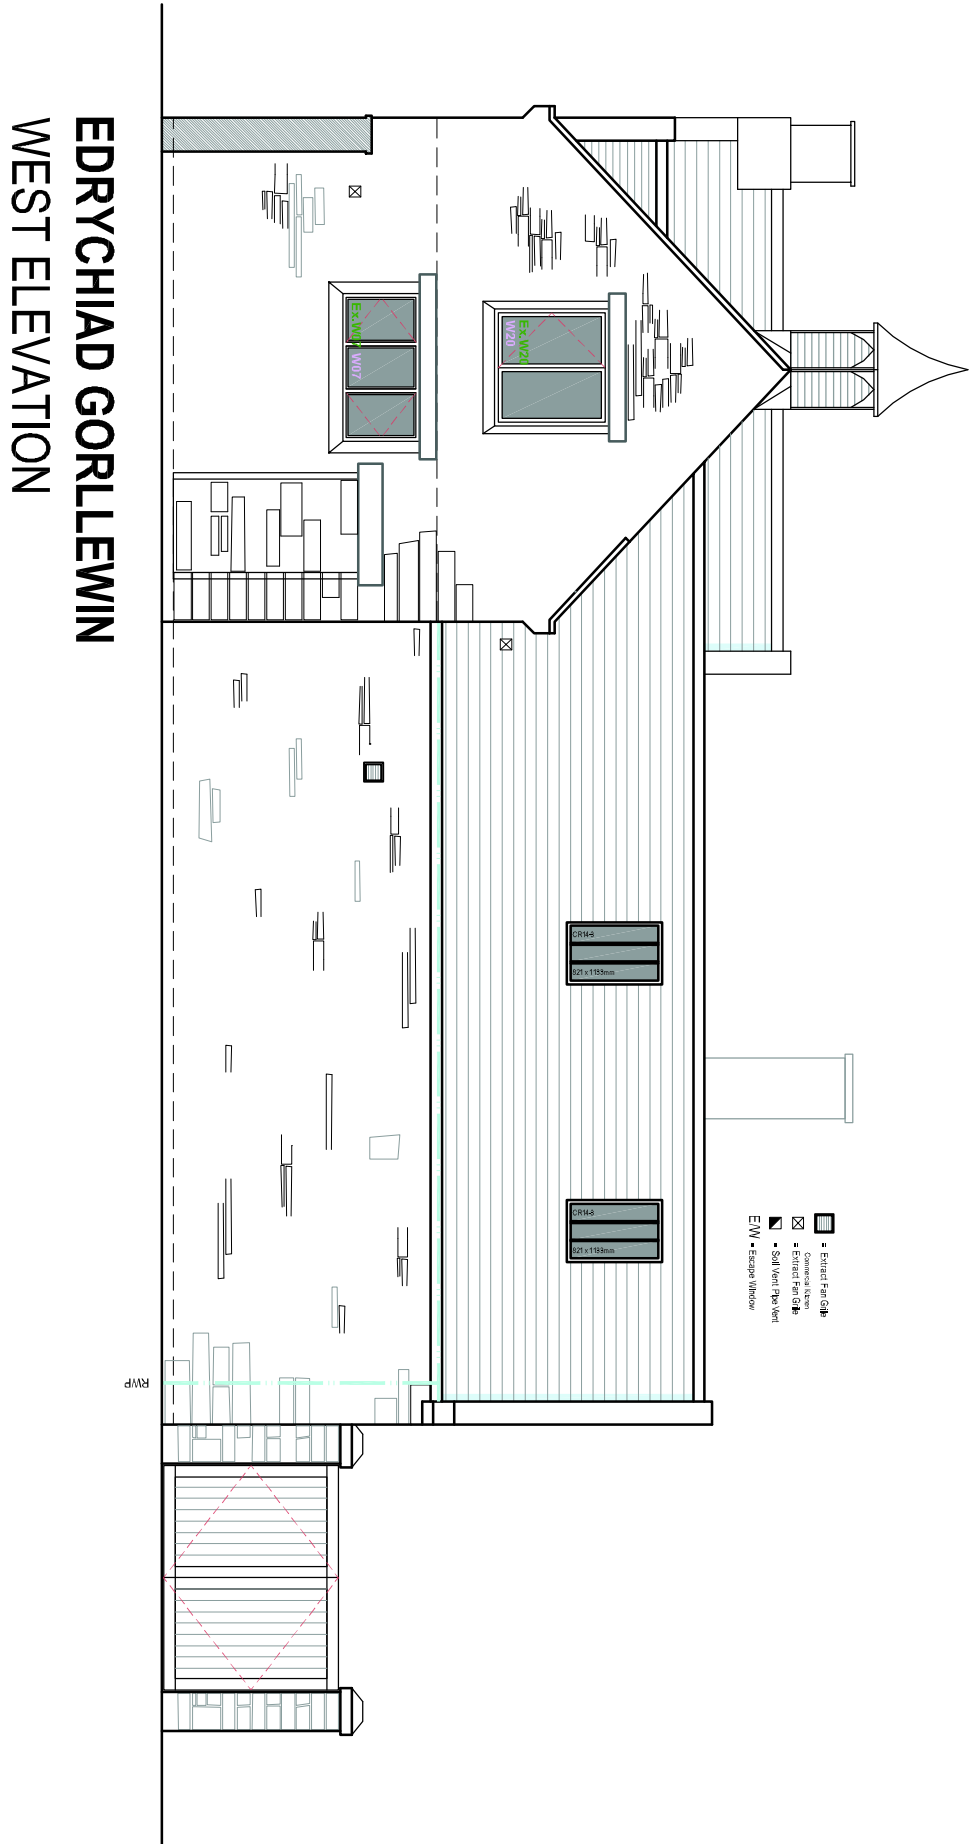


EDRYCHIAD GORLLEWIN  
WEST ELEVATION

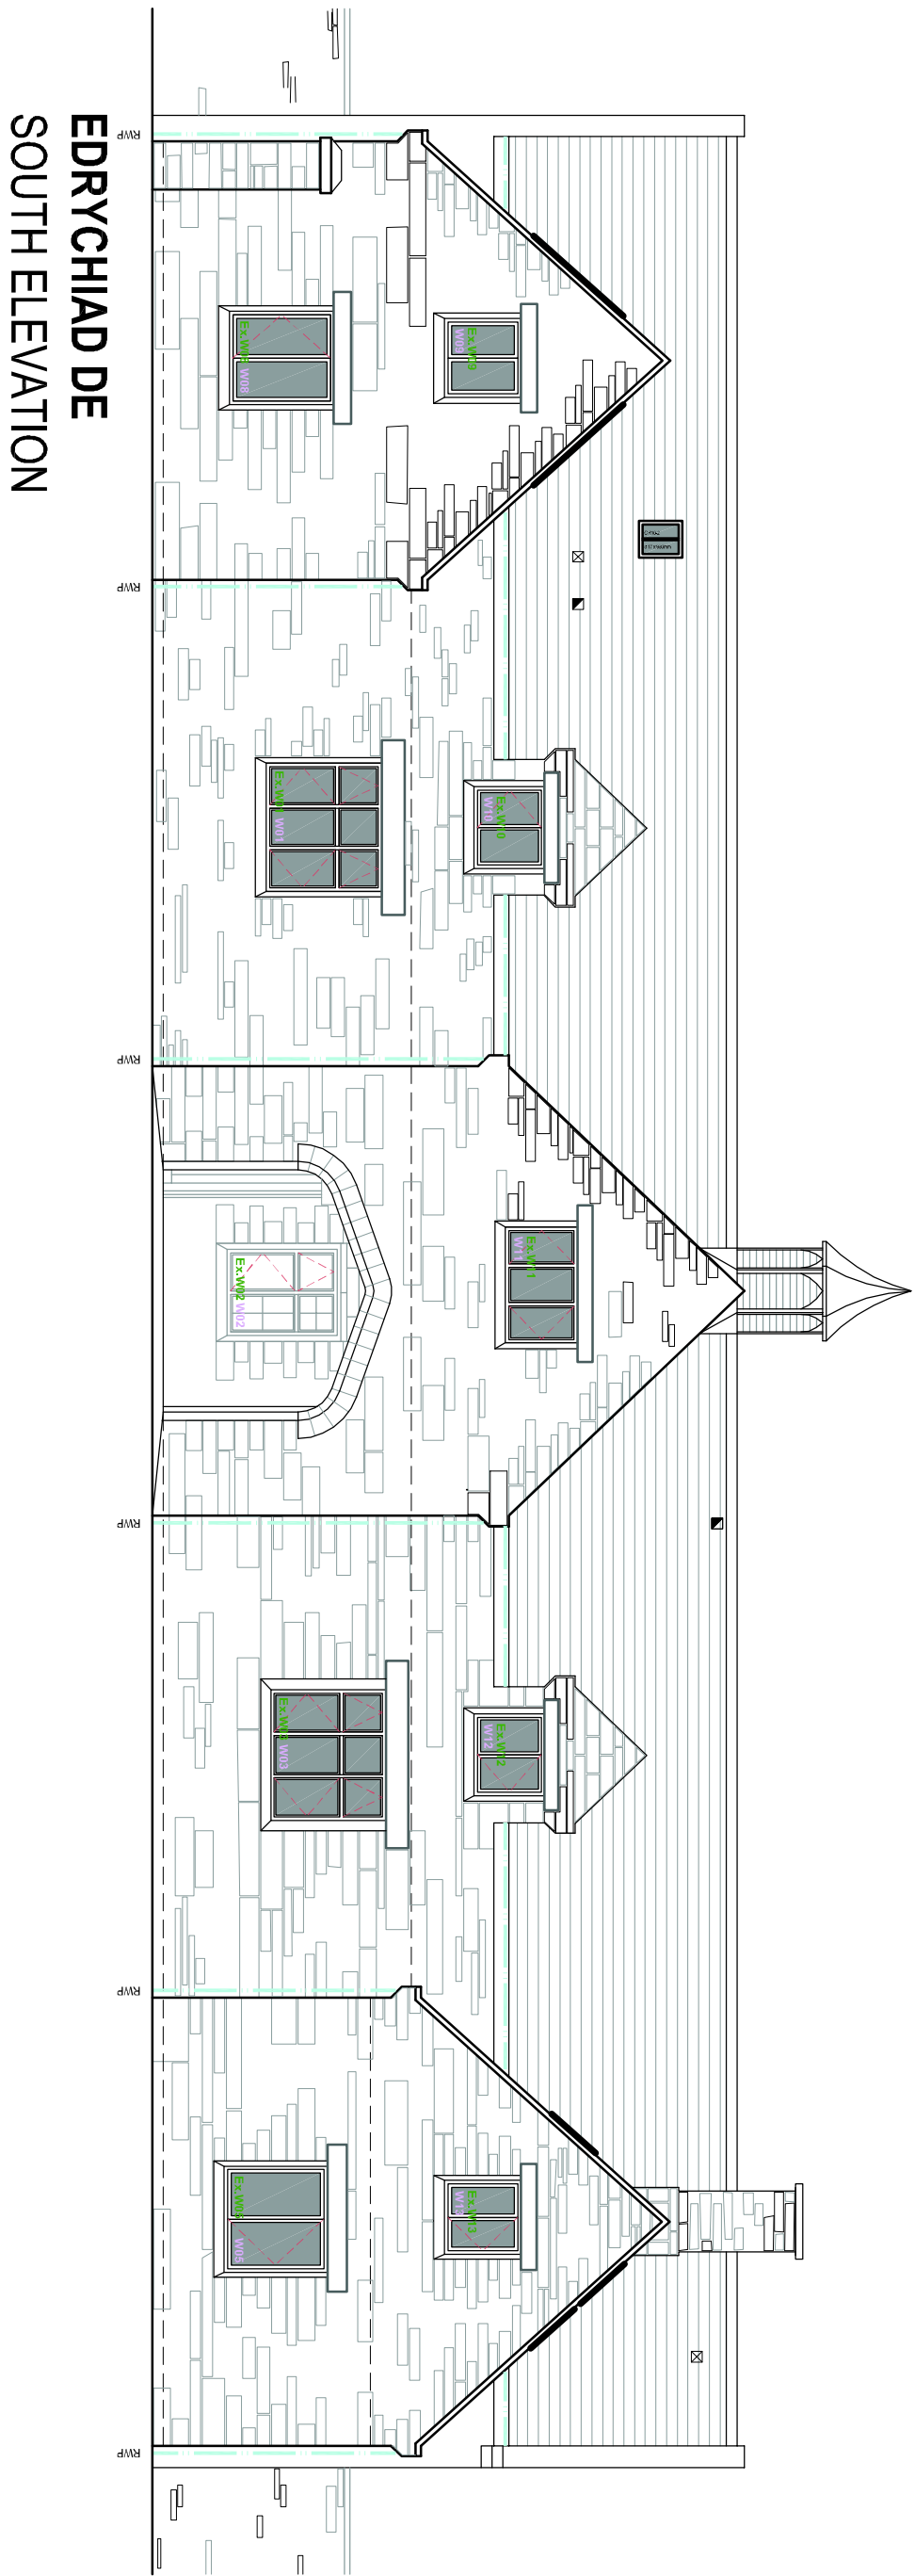

EDRYCHIAD DE  
SOUTH ELEVATION

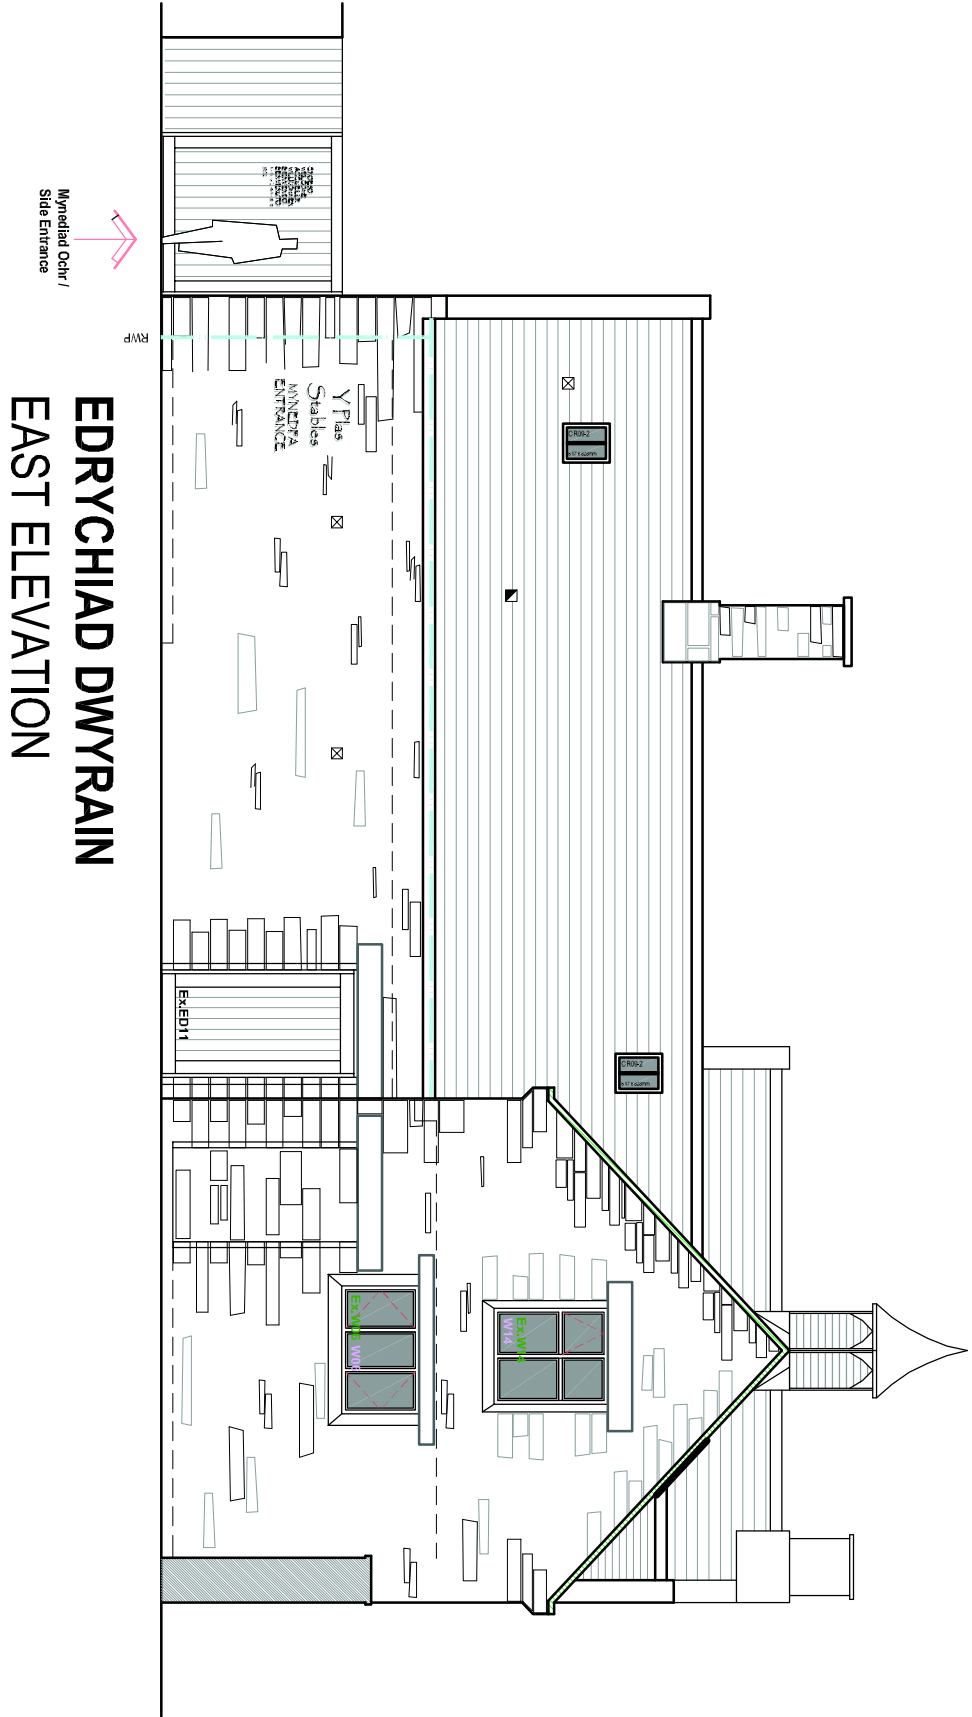

EDRYCHIAD DWYRAIN  
EAST ELEVATION

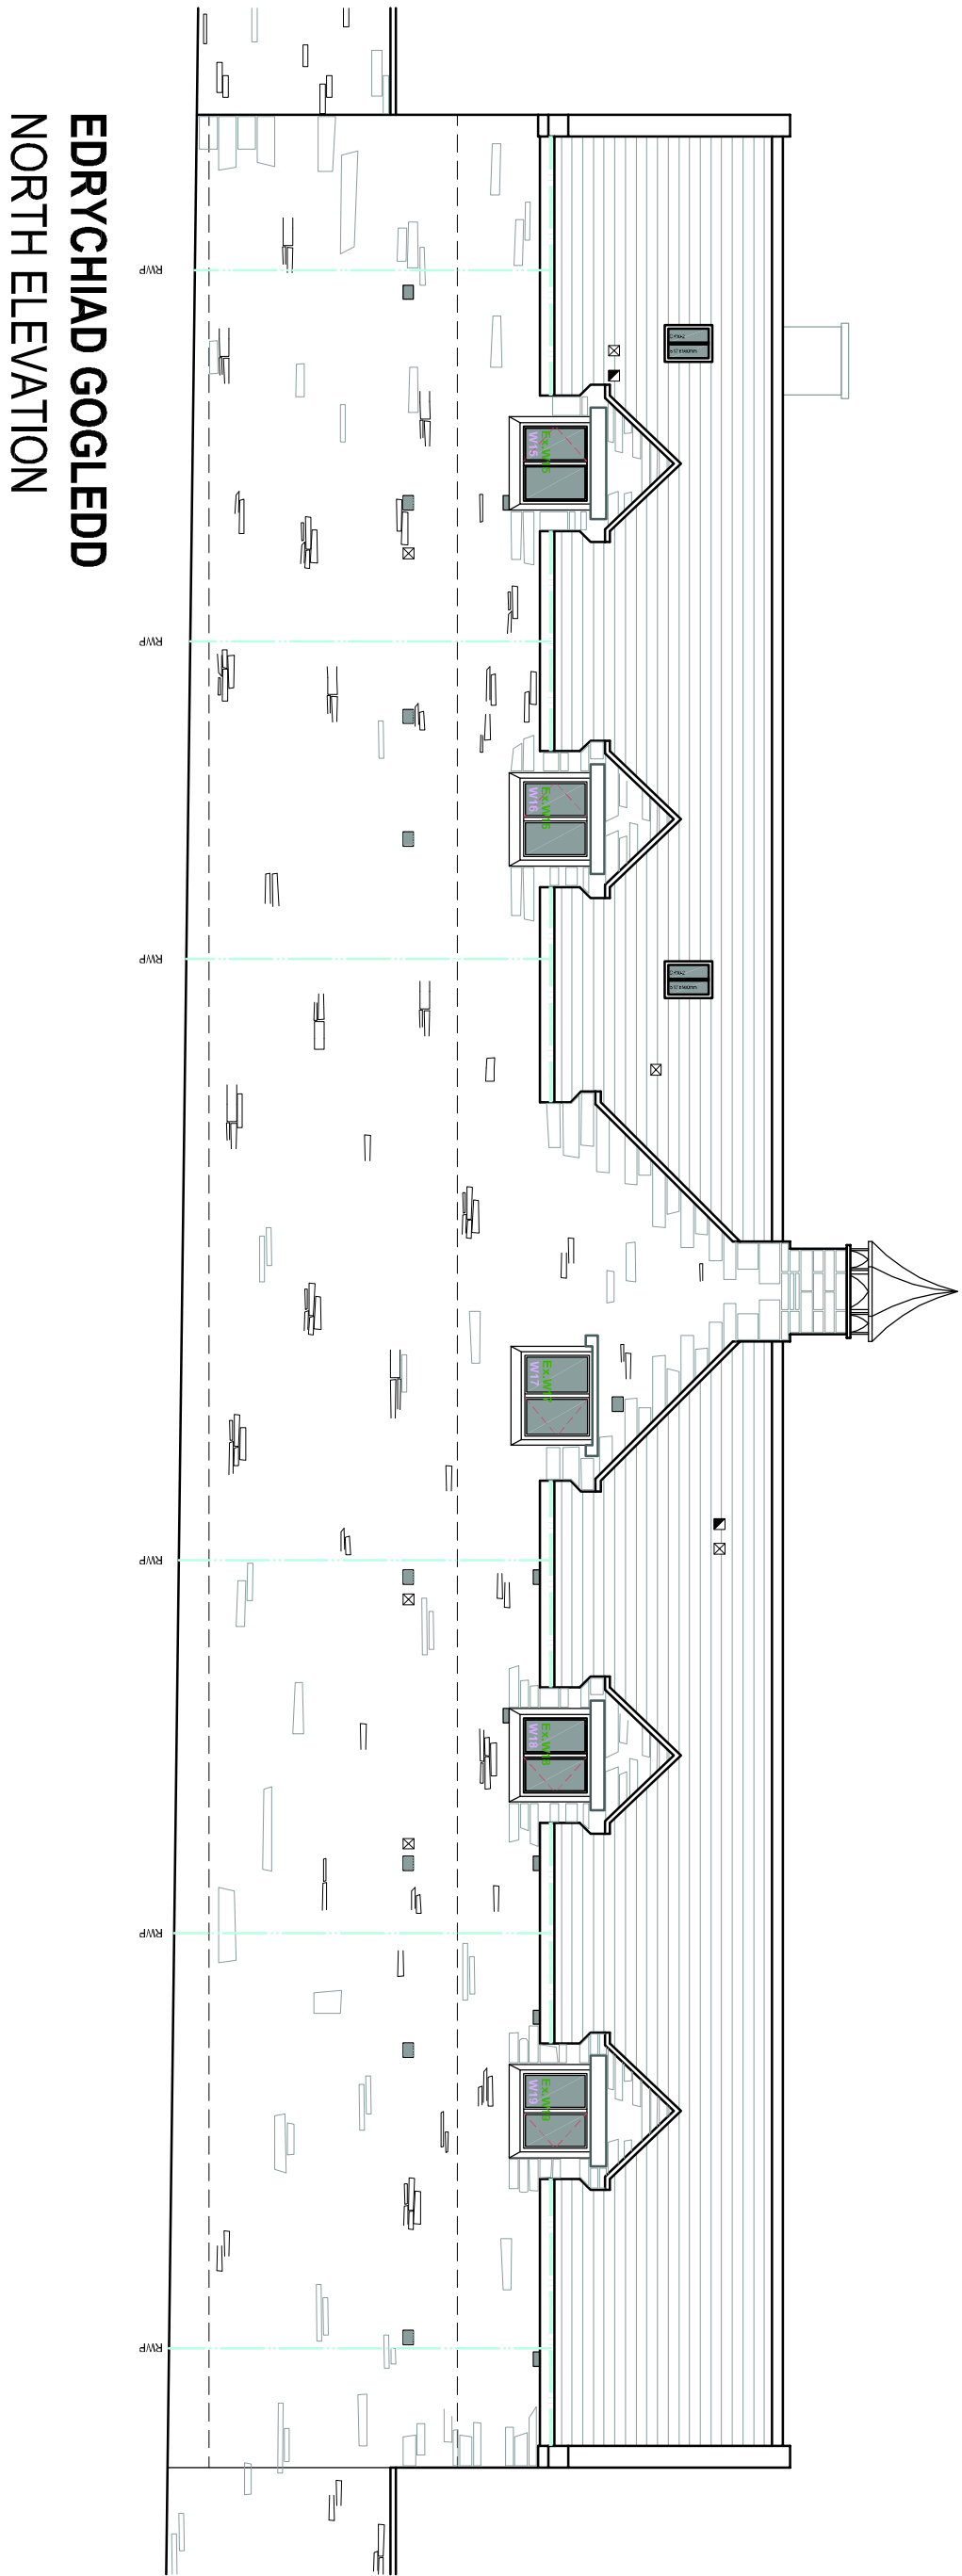

EDRYCHIAD GOGLEDD  
NORTH ELEVATION

| Information                                                    |  | Client               |              |
|----------------------------------------------------------------|--|----------------------|--------------|
| GEORGE + TOMOS                                                 |  | Y Plas, Machynlleth  |              |
| PENSEIRI : ARCHITECTS CYF                                      |  | PROPOSALS - PHASE 02 |              |
| 12 Heol Fawr, Machynlleth, Powys, SY20 8JA. 01584 702037       |  | Proposed Elevations  |              |
| www.georgetomos.co.uk - georgetomos@proton.co.uk 01584 283 390 |  | Job No.              | Drawing No.  |
| Project                                                        |  | 19 / 60              | T 13         |
| New/Idadau I Alterations to                                    |  | Gradient Scale       | Dyddiad Date |
| Old Stables, Y Plas, Machynlleth.                              |  | 1:100 @A1            | Nov 24 2020  |
|                                                                |  | 1:200 @A3            |              |

THESE DRAWINGS ARE THE PROPERTY OF GEORGE + TOMOS ARCHITECTS CYF. THEY ARE TO BE USED ONLY FOR THE PROJECT AND SITE SPECIFICALLY IDENTIFIED. ANY REUSE OR MODIFICATION OF THESE DRAWINGS WITHOUT THE WRITTEN PERMISSION OF GEORGE + TOMOS ARCHITECTS CYF IS STRICTLY PROHIBITED. THE CLIENT ACCEPTS THAT THESE DRAWINGS ARE NOT A SUBSTITUTE FOR A PROFESSIONAL SURVEY OR MEASUREMENT. 